


ROOF PLAN  
VILLA 5A

 Baan Thai Chering Lay Southern Land Development Co., Ltd.	ARCHITECT :	CHAISIDHI SAIDHANOO	STRUCTURAL ENGINEERS :		SANITARY, M&E ENGINEERS :		PROJECT :	BAAN THAI CHERNG LAY	REVISION NO	02	SHEET NO	01
							OWNER :	VILLA 5A	SCALE	1 : 150	TOTAL	01
							SHOWN :	ROOF PLAN	DATE	16-01-02		

A

B

C

D

E

F

G

H

I

J

1

2

3

4

5


6

7

8


9

10

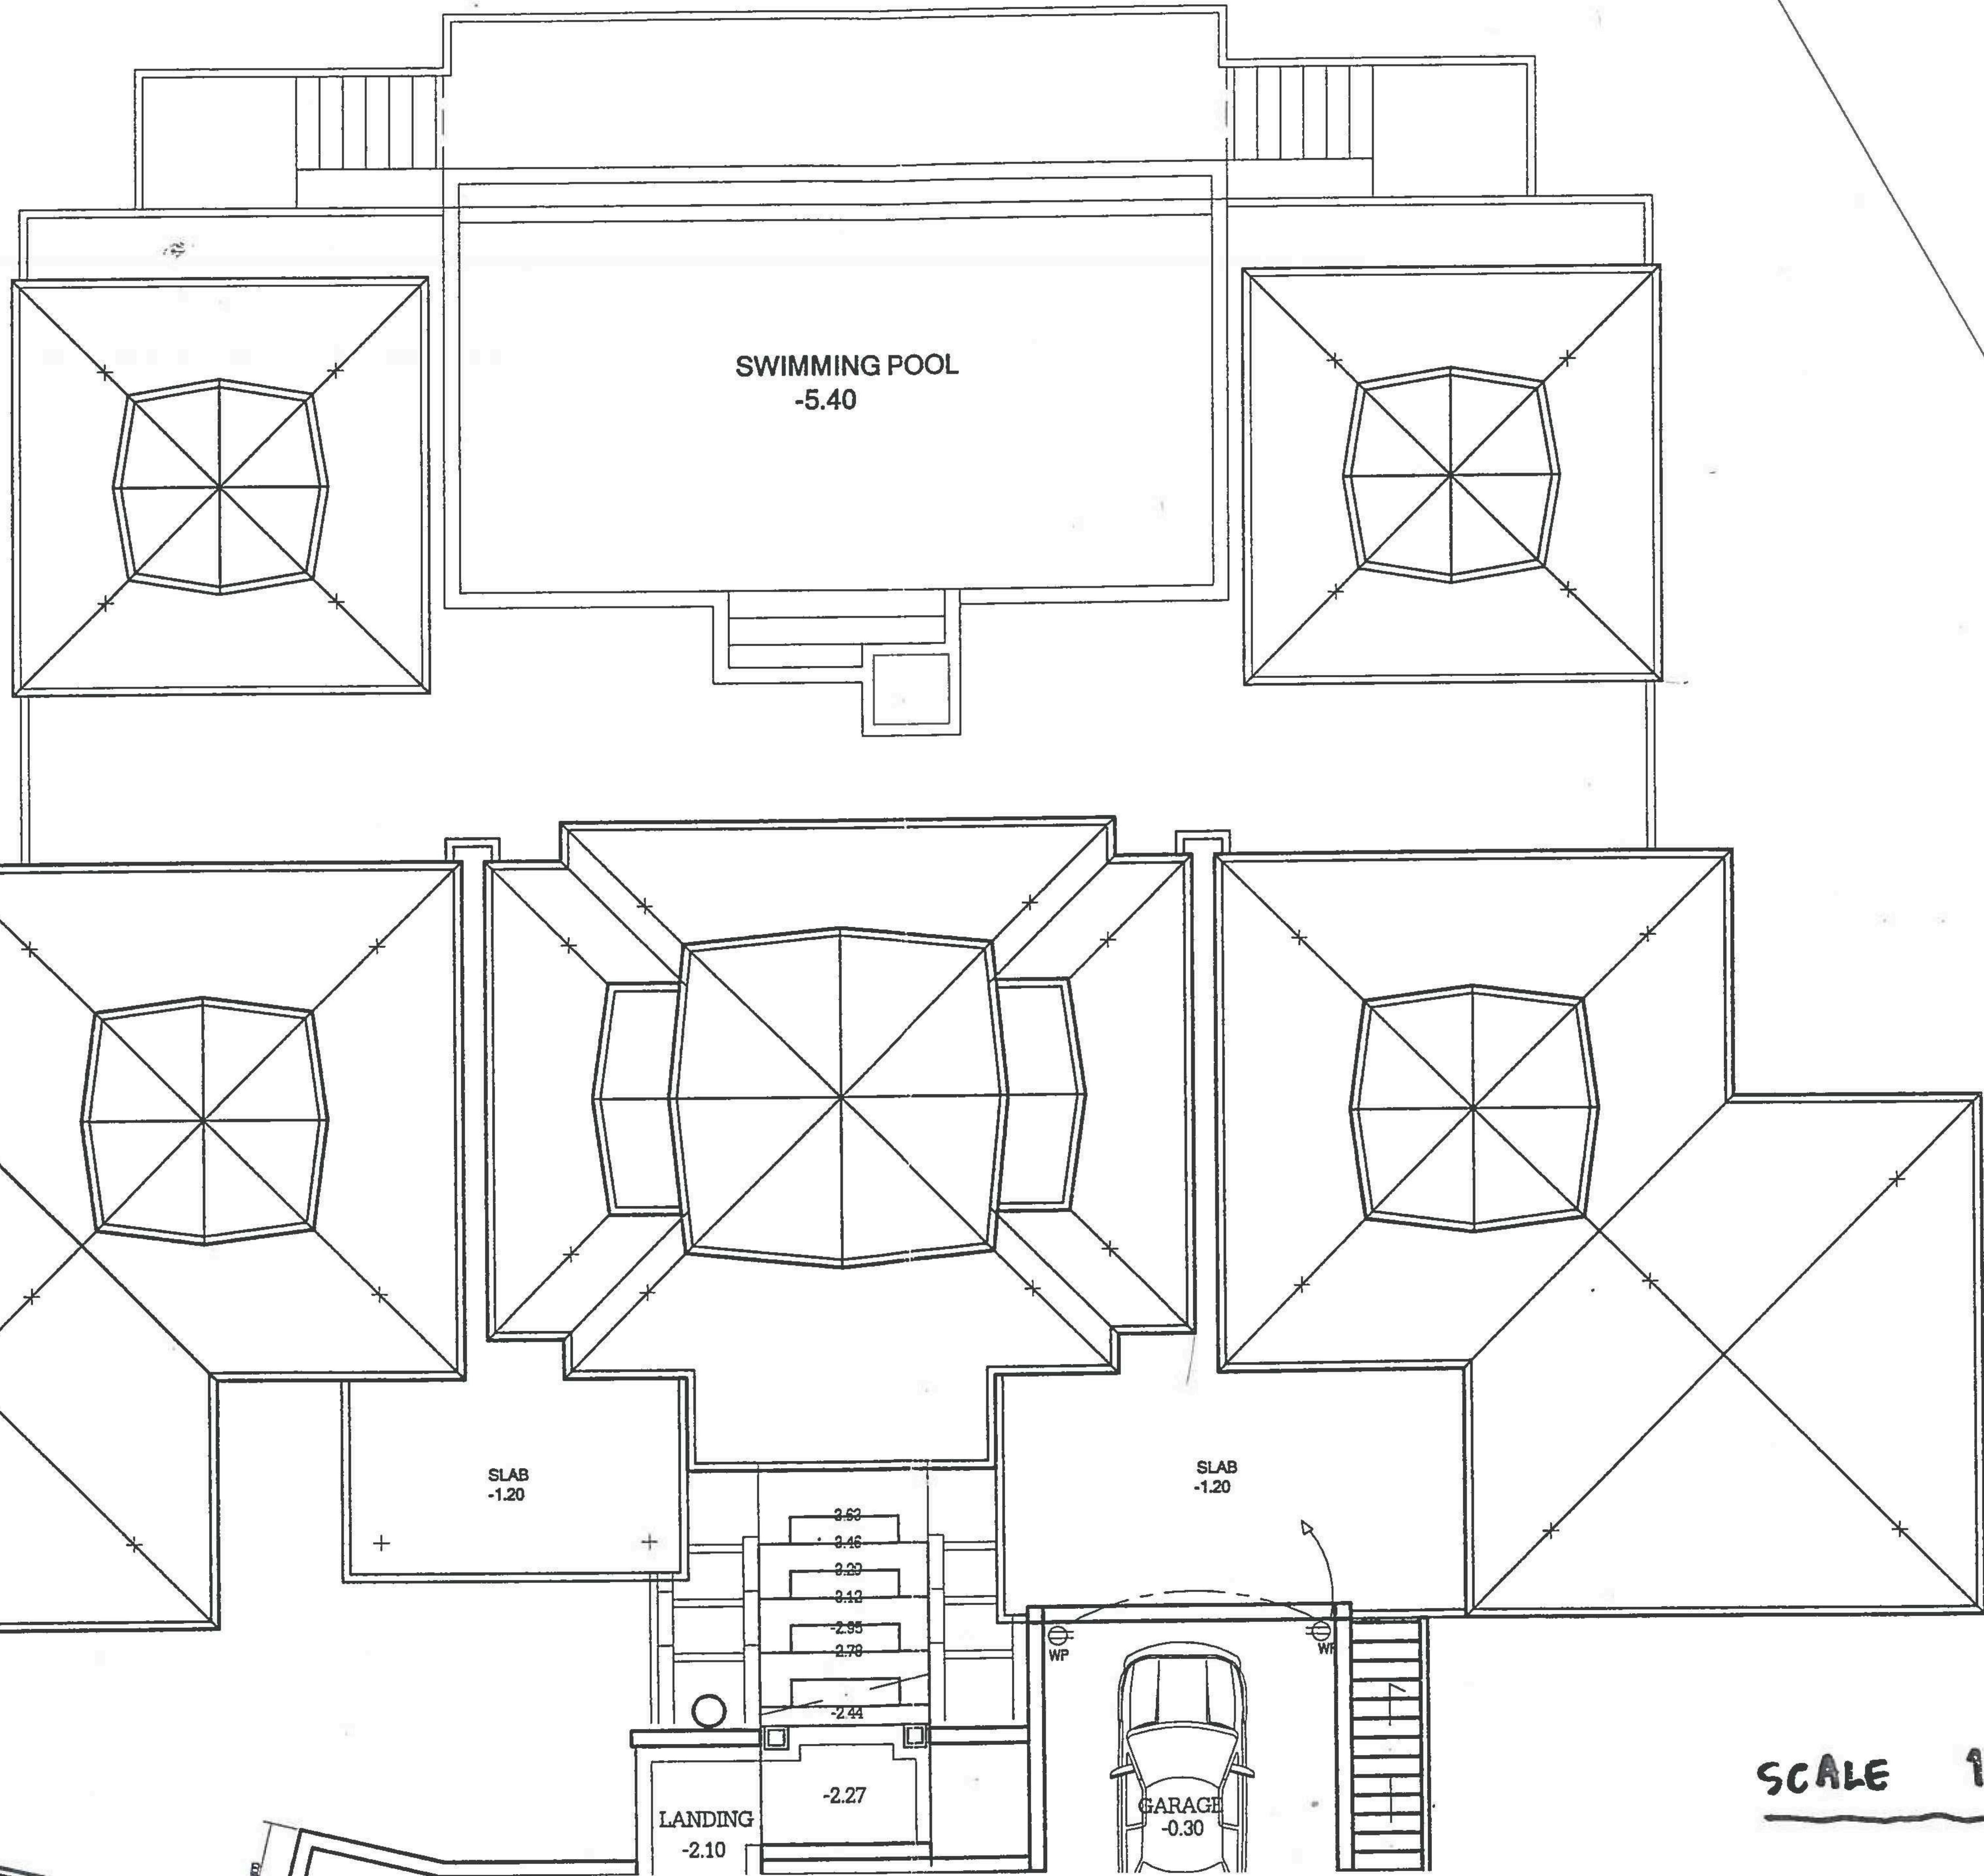



SCALE 1:100

AYARA VILLA 5A.

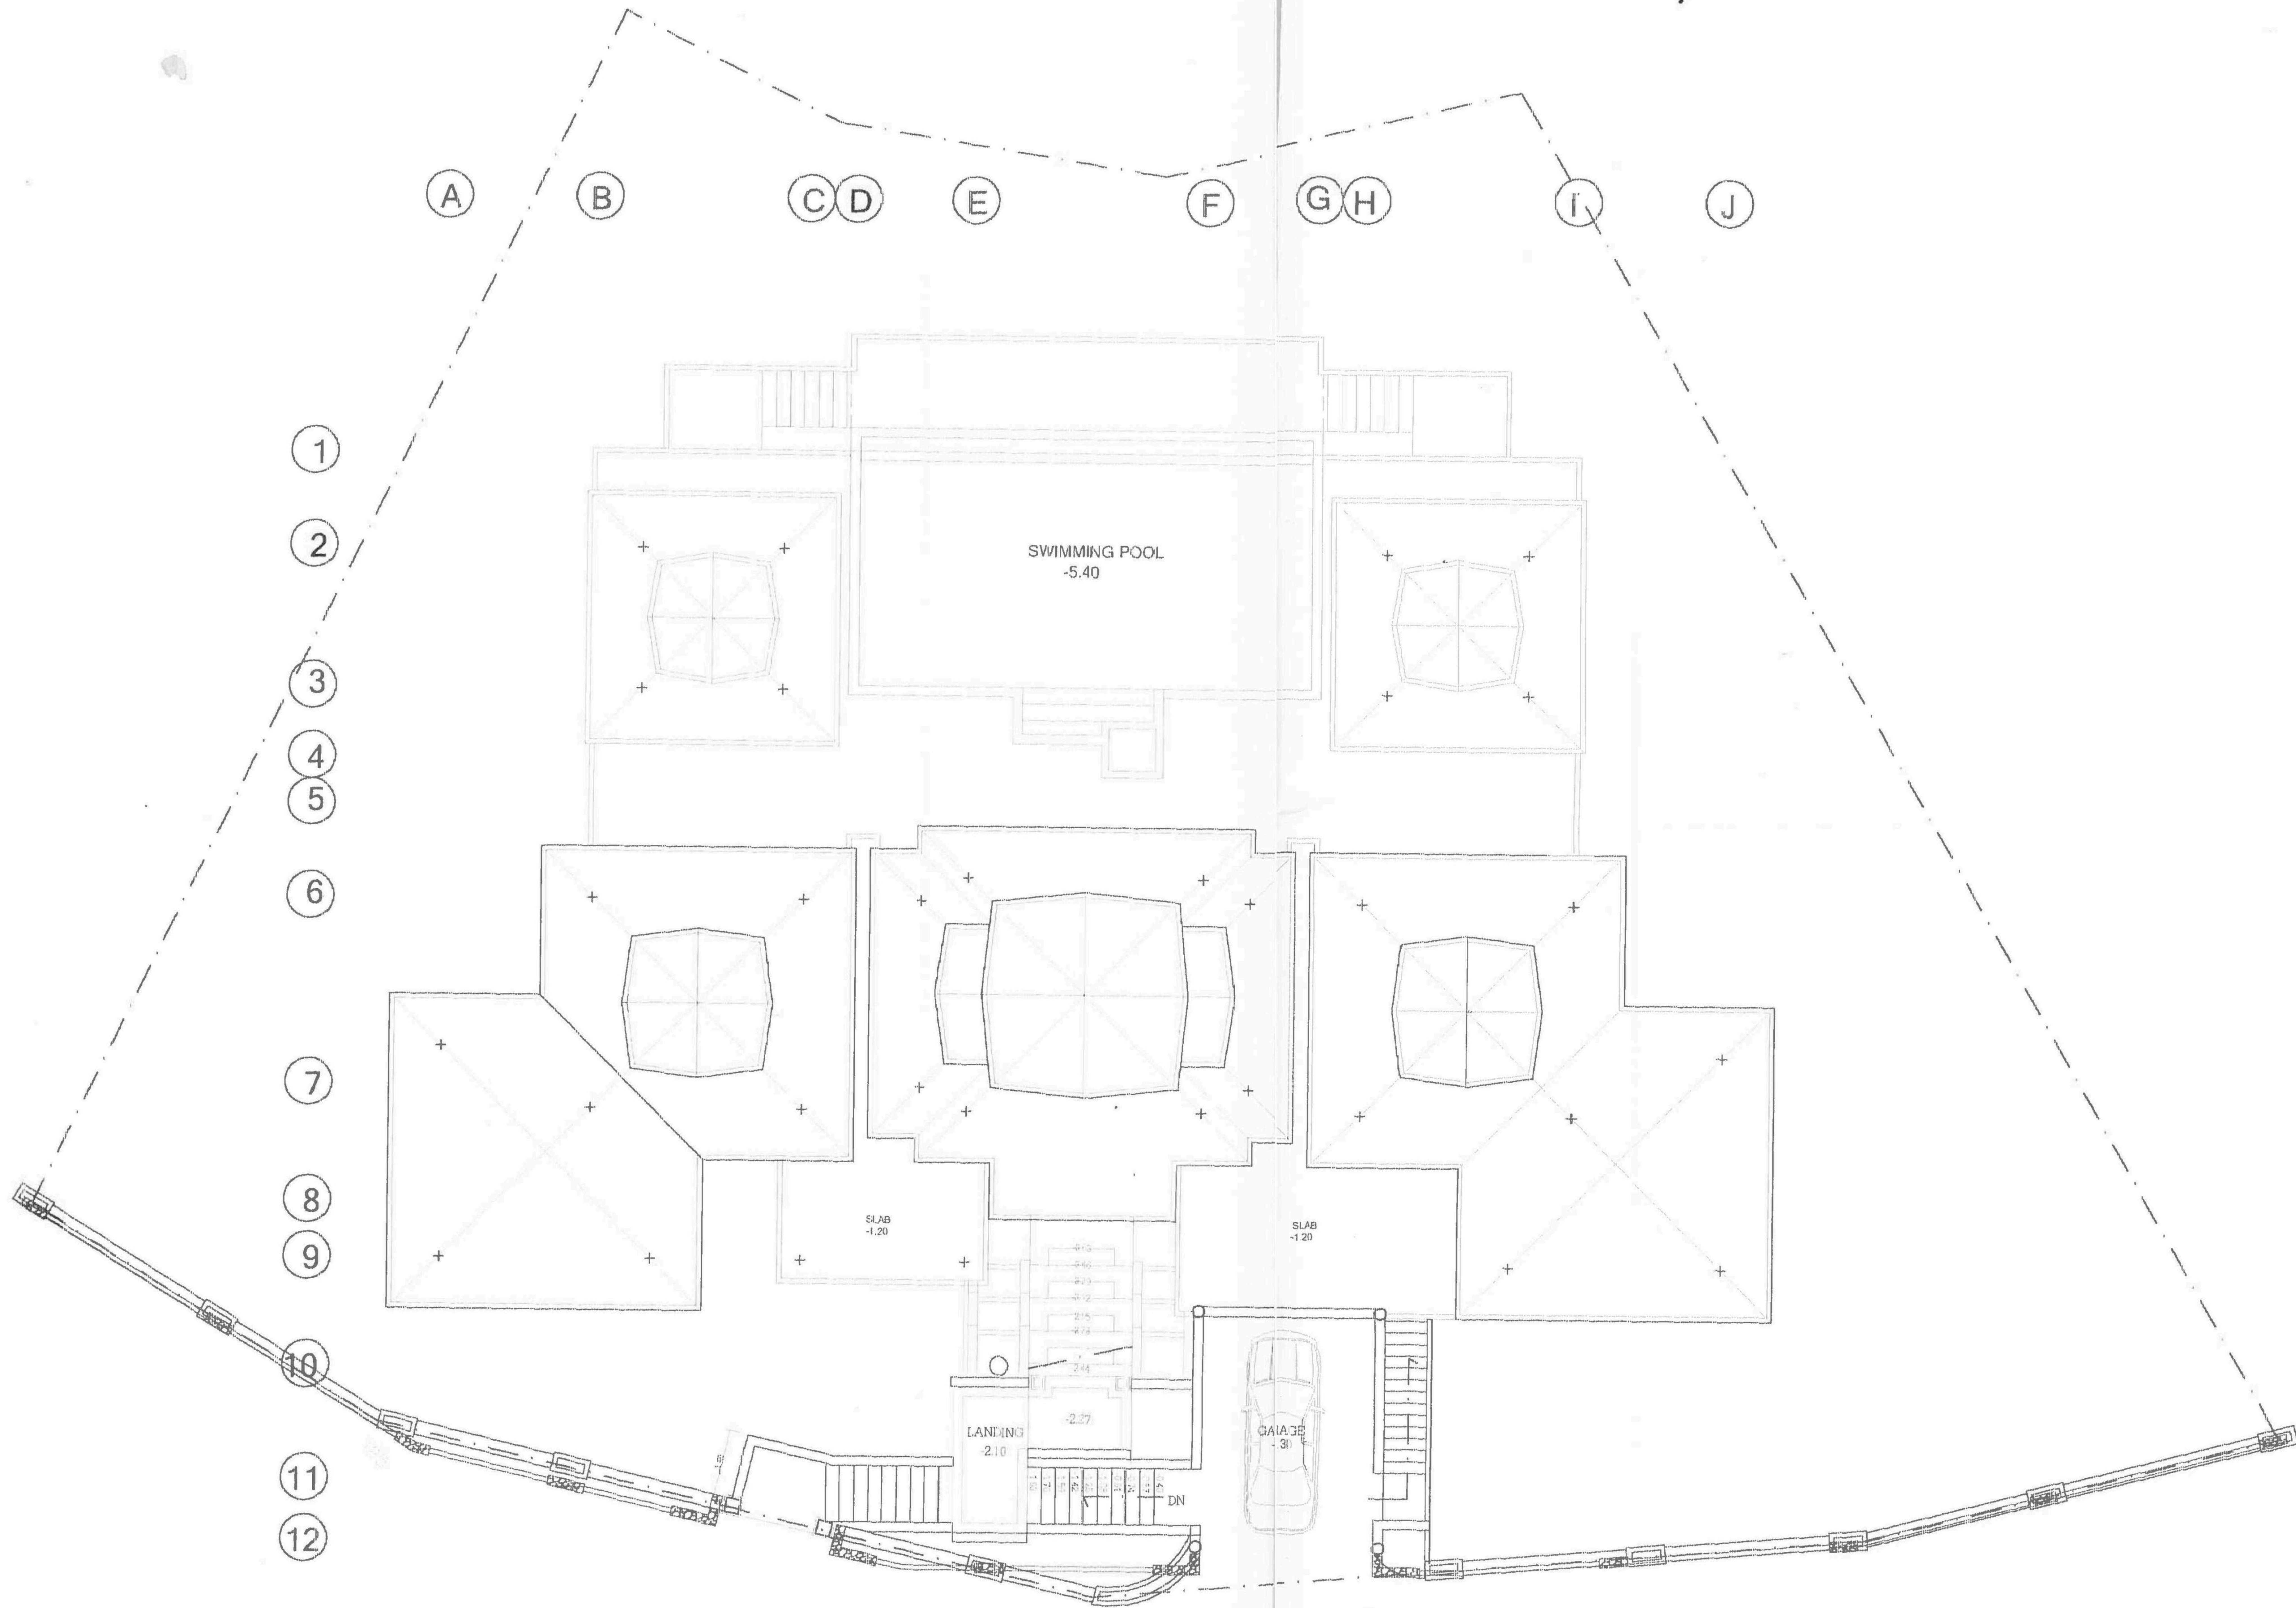

ENTRY LEVEL PLAN  
VILLA 5A

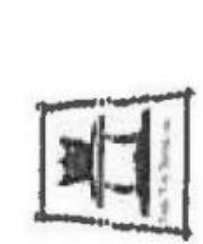
 Baan Thai Chering Lay Southern Land Development Co., Ltd.	ARCHITECT:	CHAISIDHI SAIDHANOO	STRUCTURAL ENGINEERS:		SANITARY ,M&E ENGINEERS:		PROJECT :	BAAN THAI CHERNG LAY	REVISION NO	02	SHEET NO	02
							OWNER :	VILLA 5A	SCALE	1 : 100	TOTAL	02
							SHOWN :	ENTRY LEVEL PLAN	DATE	16-01-02		

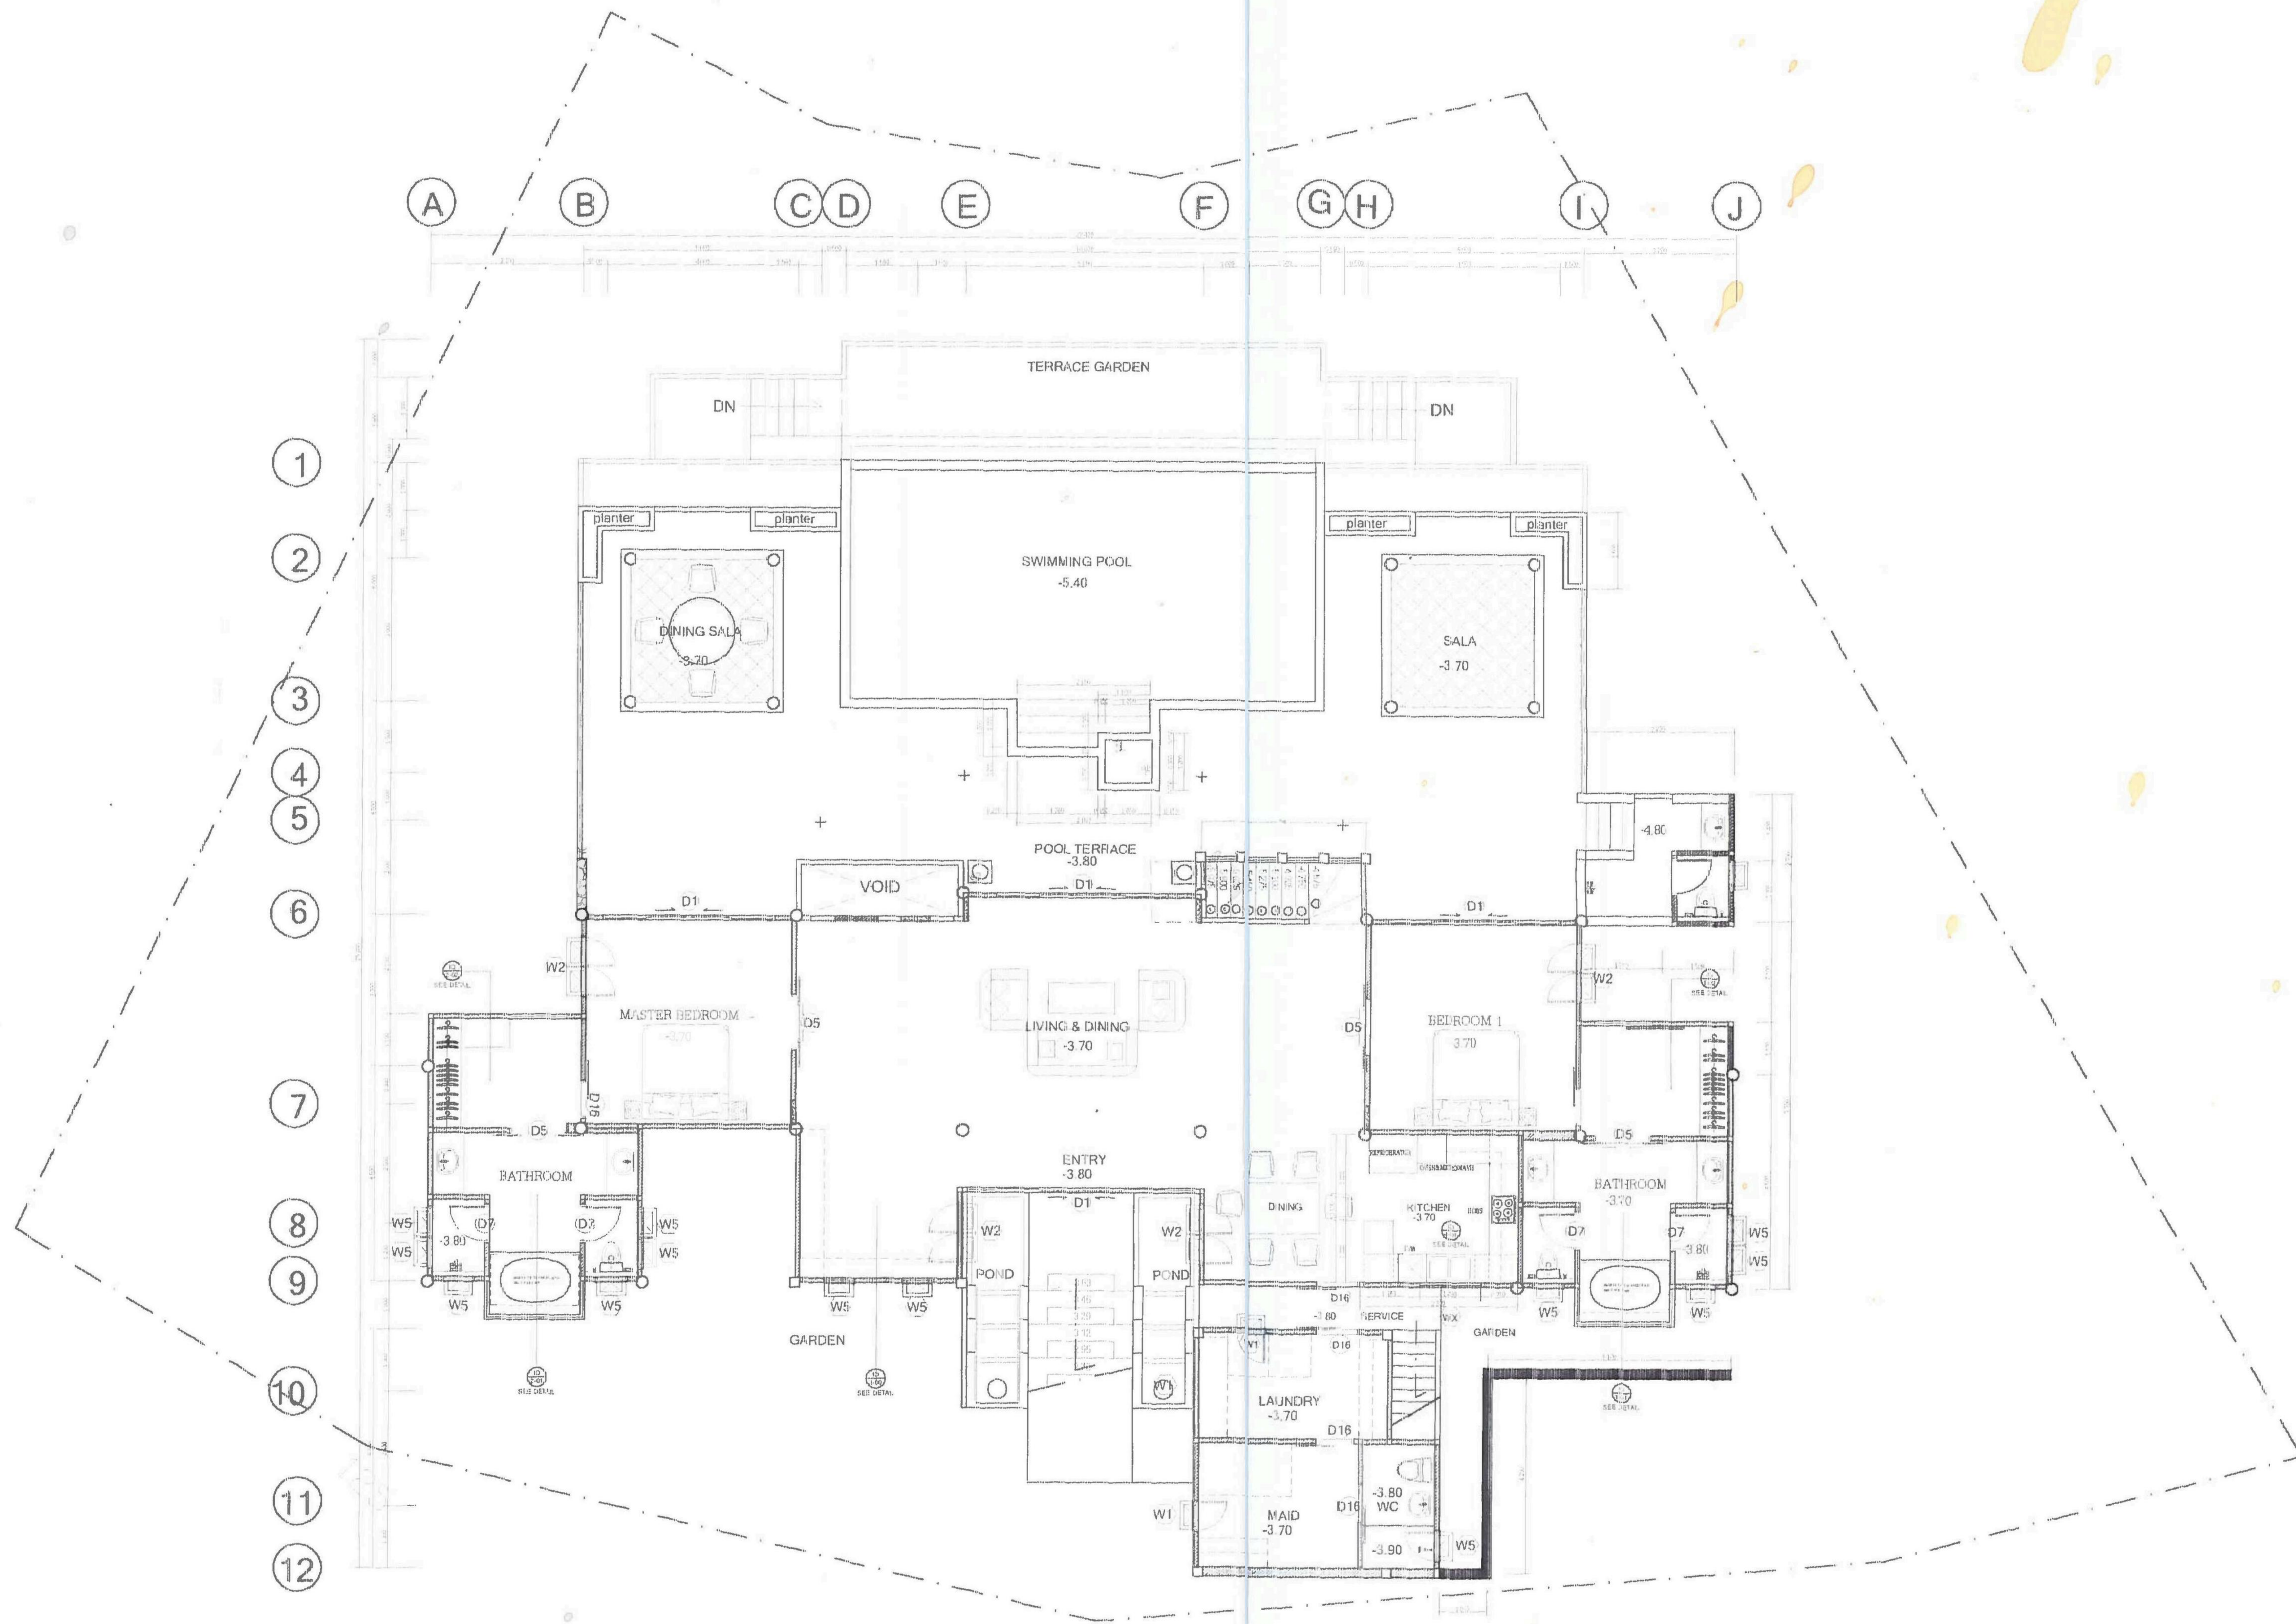


UPPER FLOOR PLAN  
VILLA 5A

ARCHITECT :	CHAISIDHI SAIDHANOO	STRUCTURAL ENGINEERS :	SANITARY, M&E ENGINEERS :	PROJECT :	BAAN THAI CHERNG LAY	REVISION NO	02	SHEET NO	03
	OWNER :			VILLA 5A	SCALE	1:150	TOTAL		
				SHOWN :	UPPER FLOOR PLAN	DATE	16-01-07		



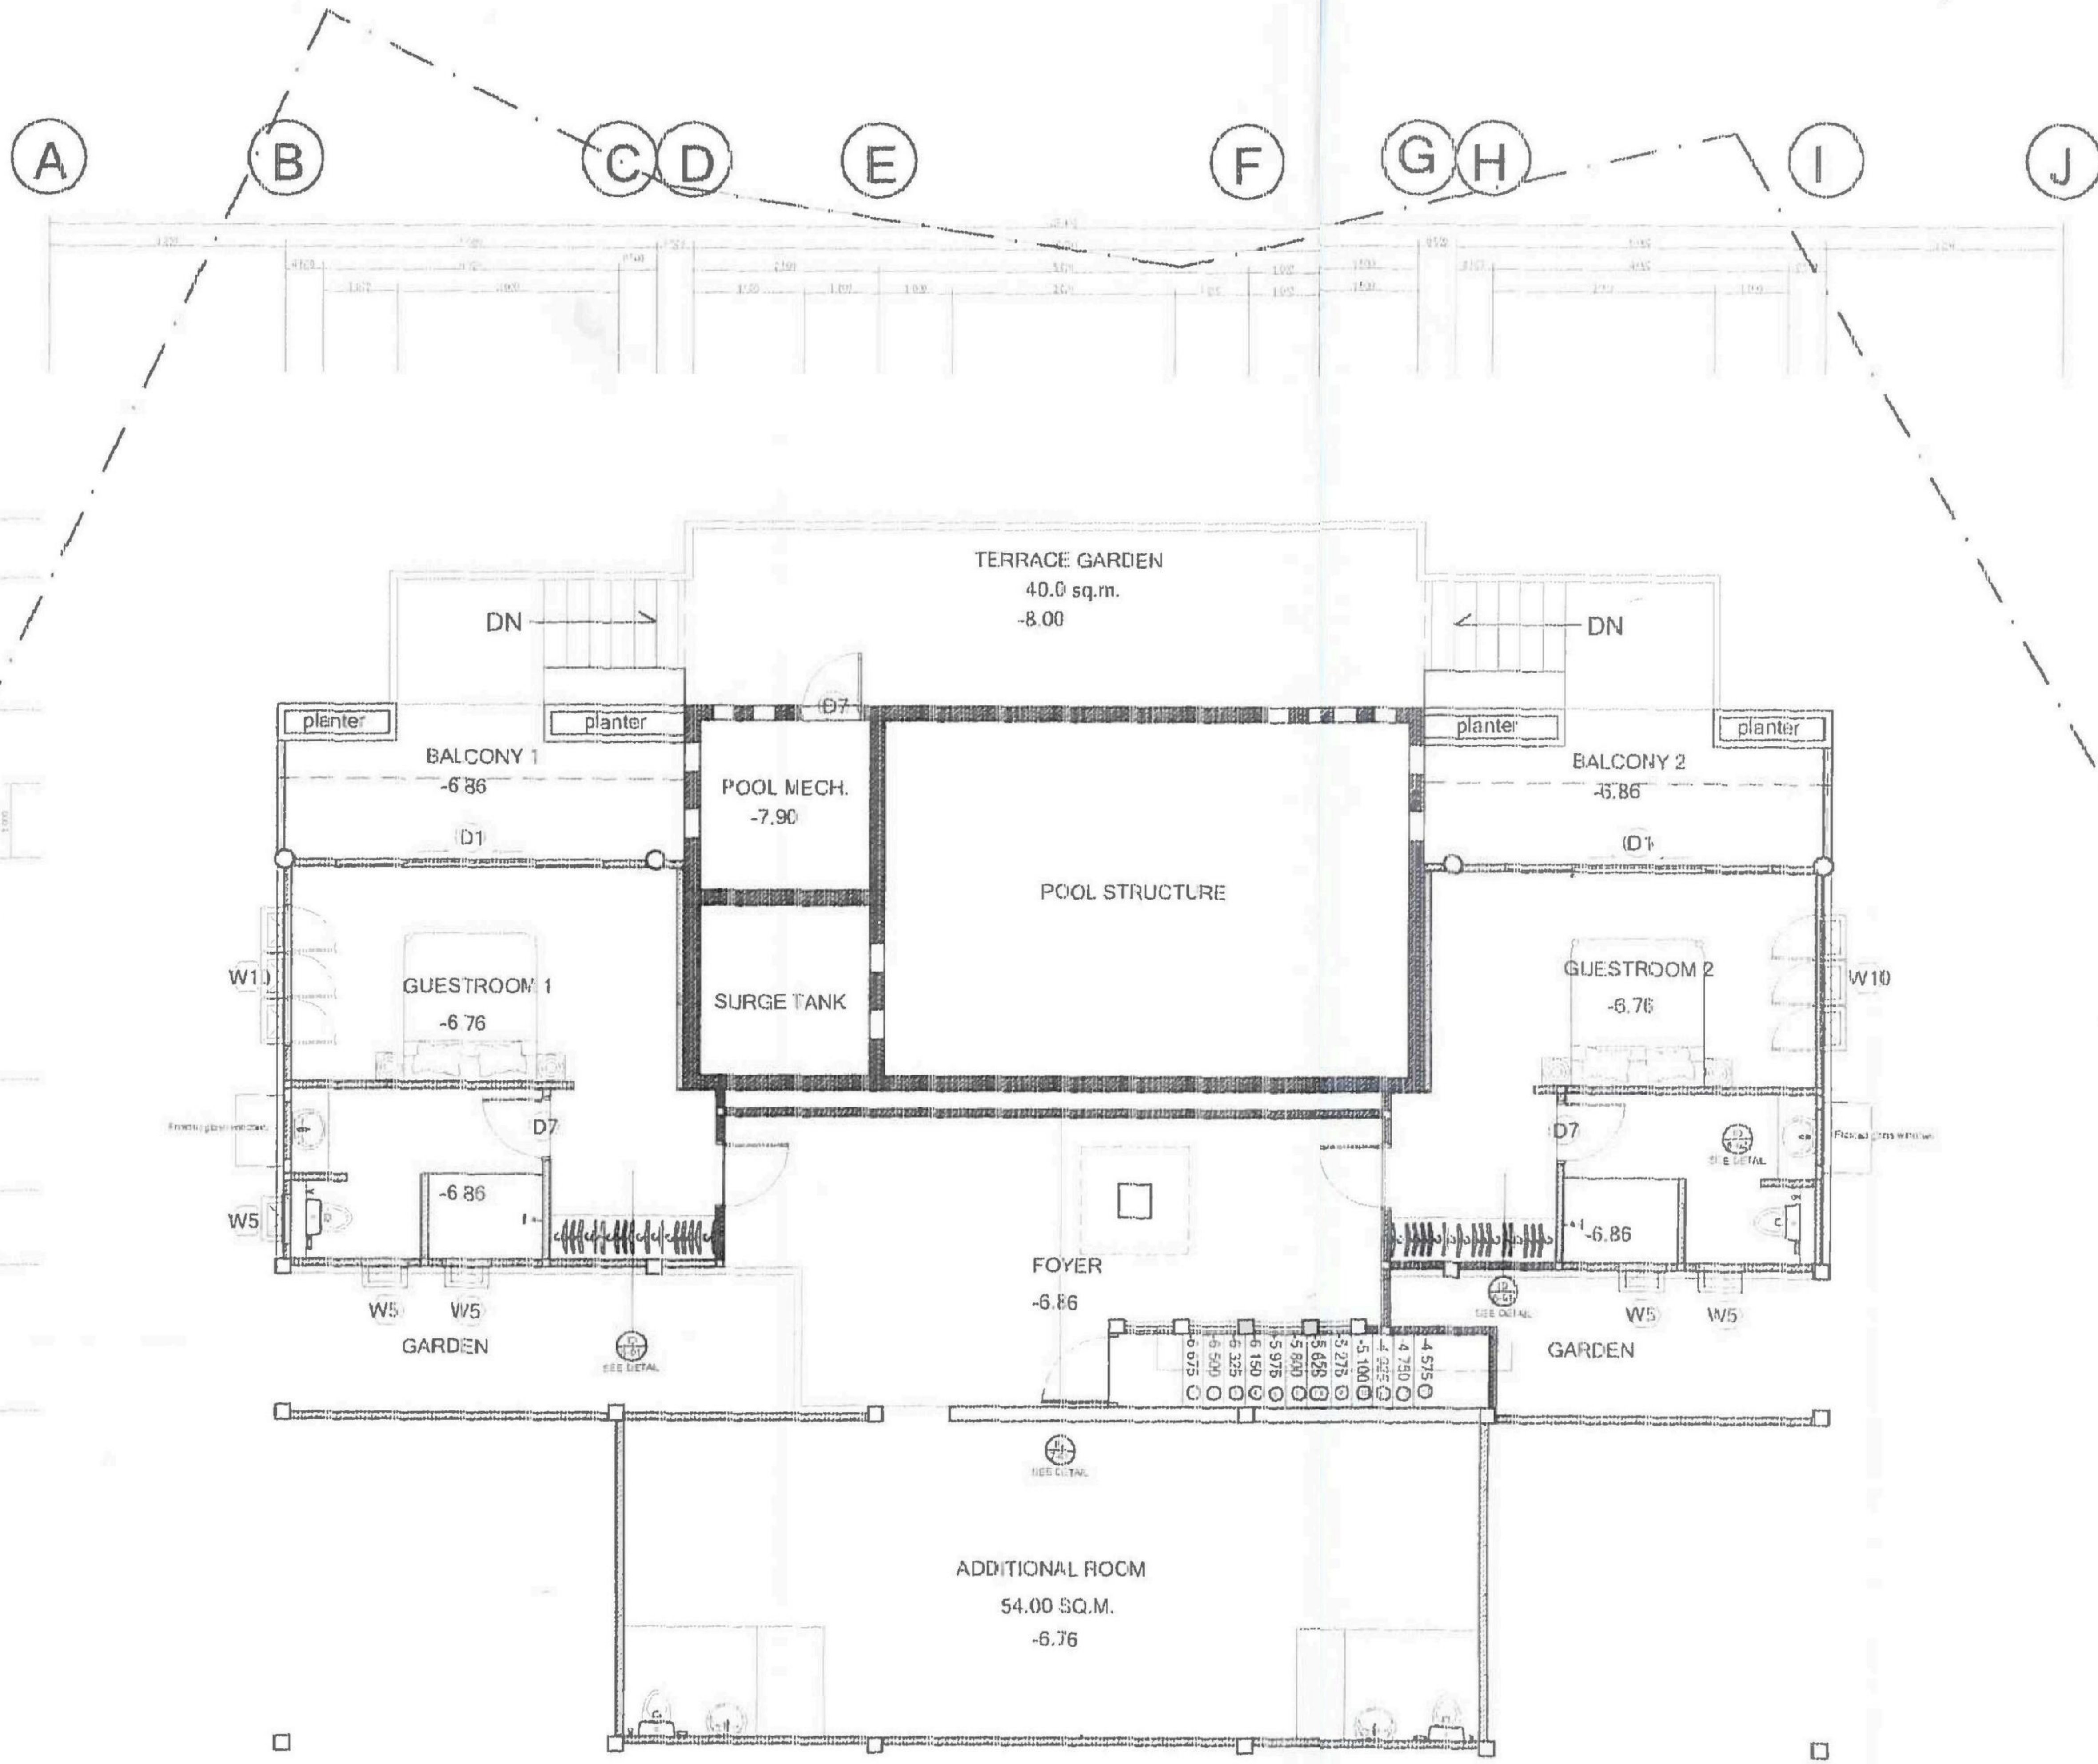

LOWER FLOOR PLAN  
VILLA 5A

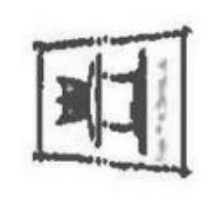 Baan Thai Chering Lay Southern Land Development Co., Ltd.	ARCHITECT:	CHAISIDHI SAIDHANOO	STRUCTURAL ENGINEERS:	SANITARY, M&E ENGINEERS:	PROJECT :	BAAN THAI CHERNG LAY	REVISION NO.	02	SHEET NO.	04
	OWNER :	VILLA 5A	SHOWN :	LOWER FLOOR PLAN	SCALE :	1:150	DATE :	16-01-02	TOTAL	

